


【1/400】

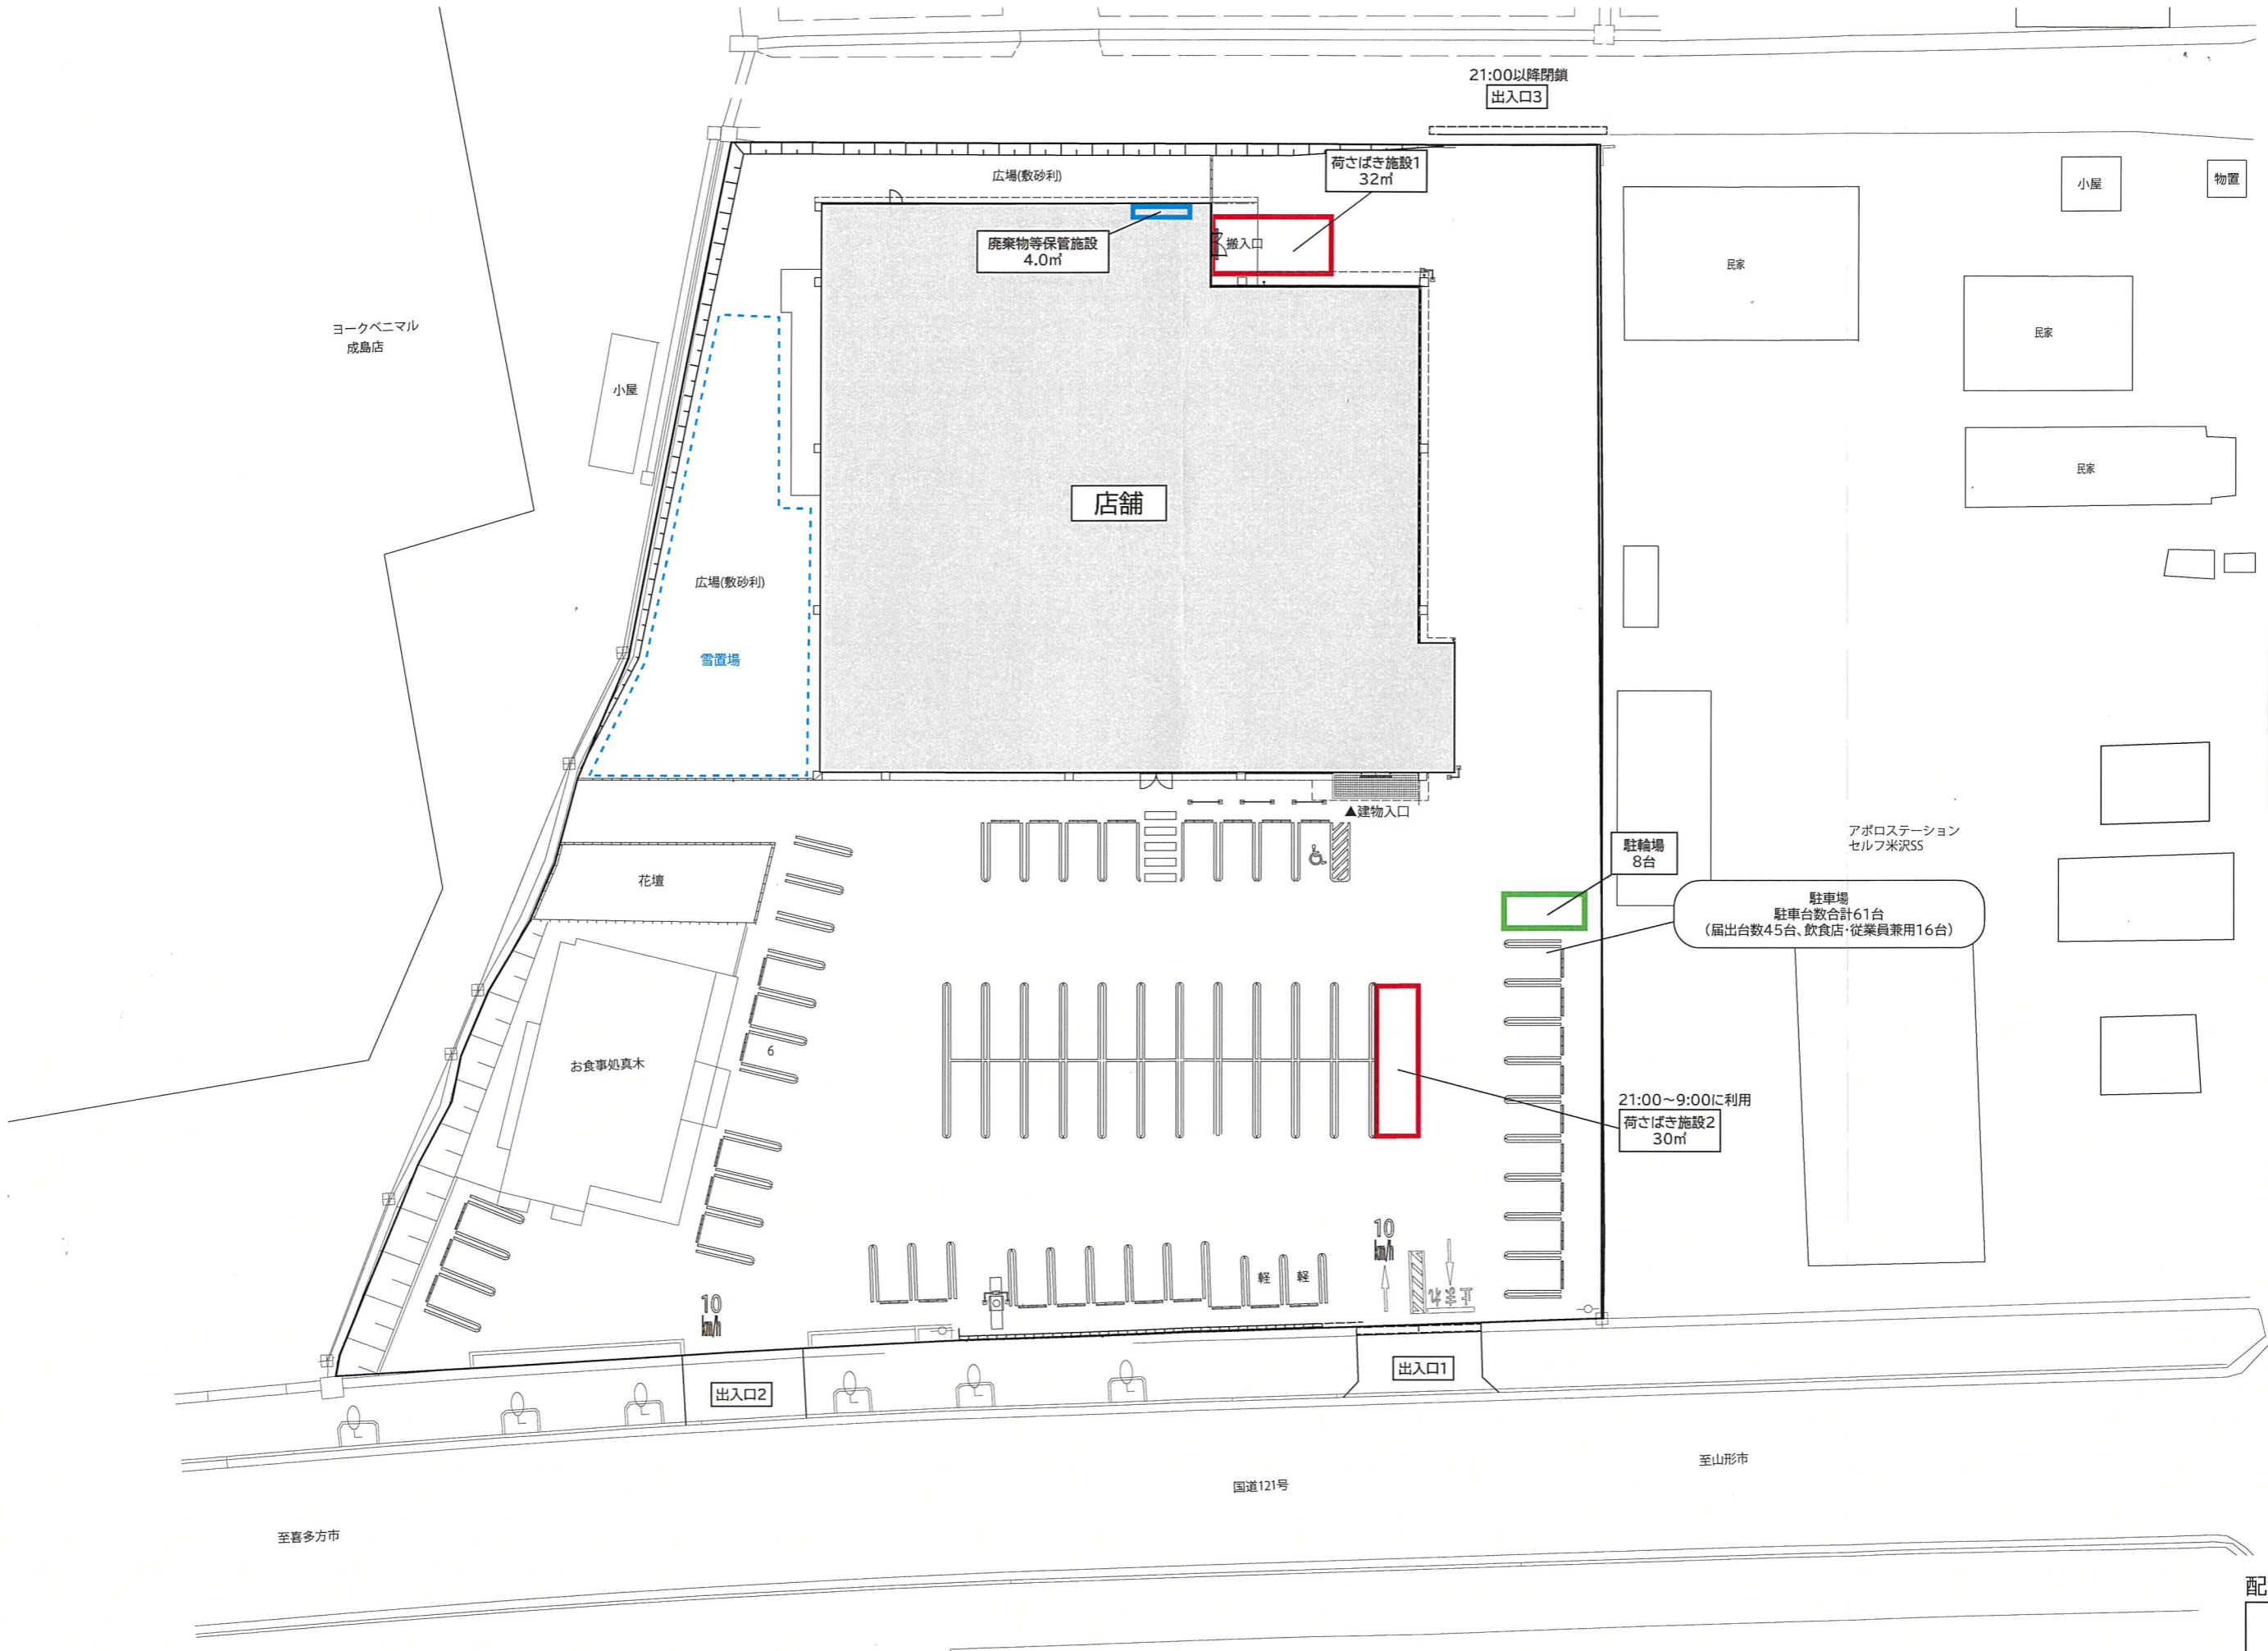

配置図

添付図4